

FULLER
ARCHITECTURE

68 COURT SQUARE
SUITE 200
MOCKVILLE NC
27028
336 751 0400


JUNKER EVENT CENTER
MOCKVILLE
NORTH CAROLINA




FLOOR PLAN

DATE:
APRIL 4, 2016
FOR CONSTRUCTION
REVISIONS:

A1

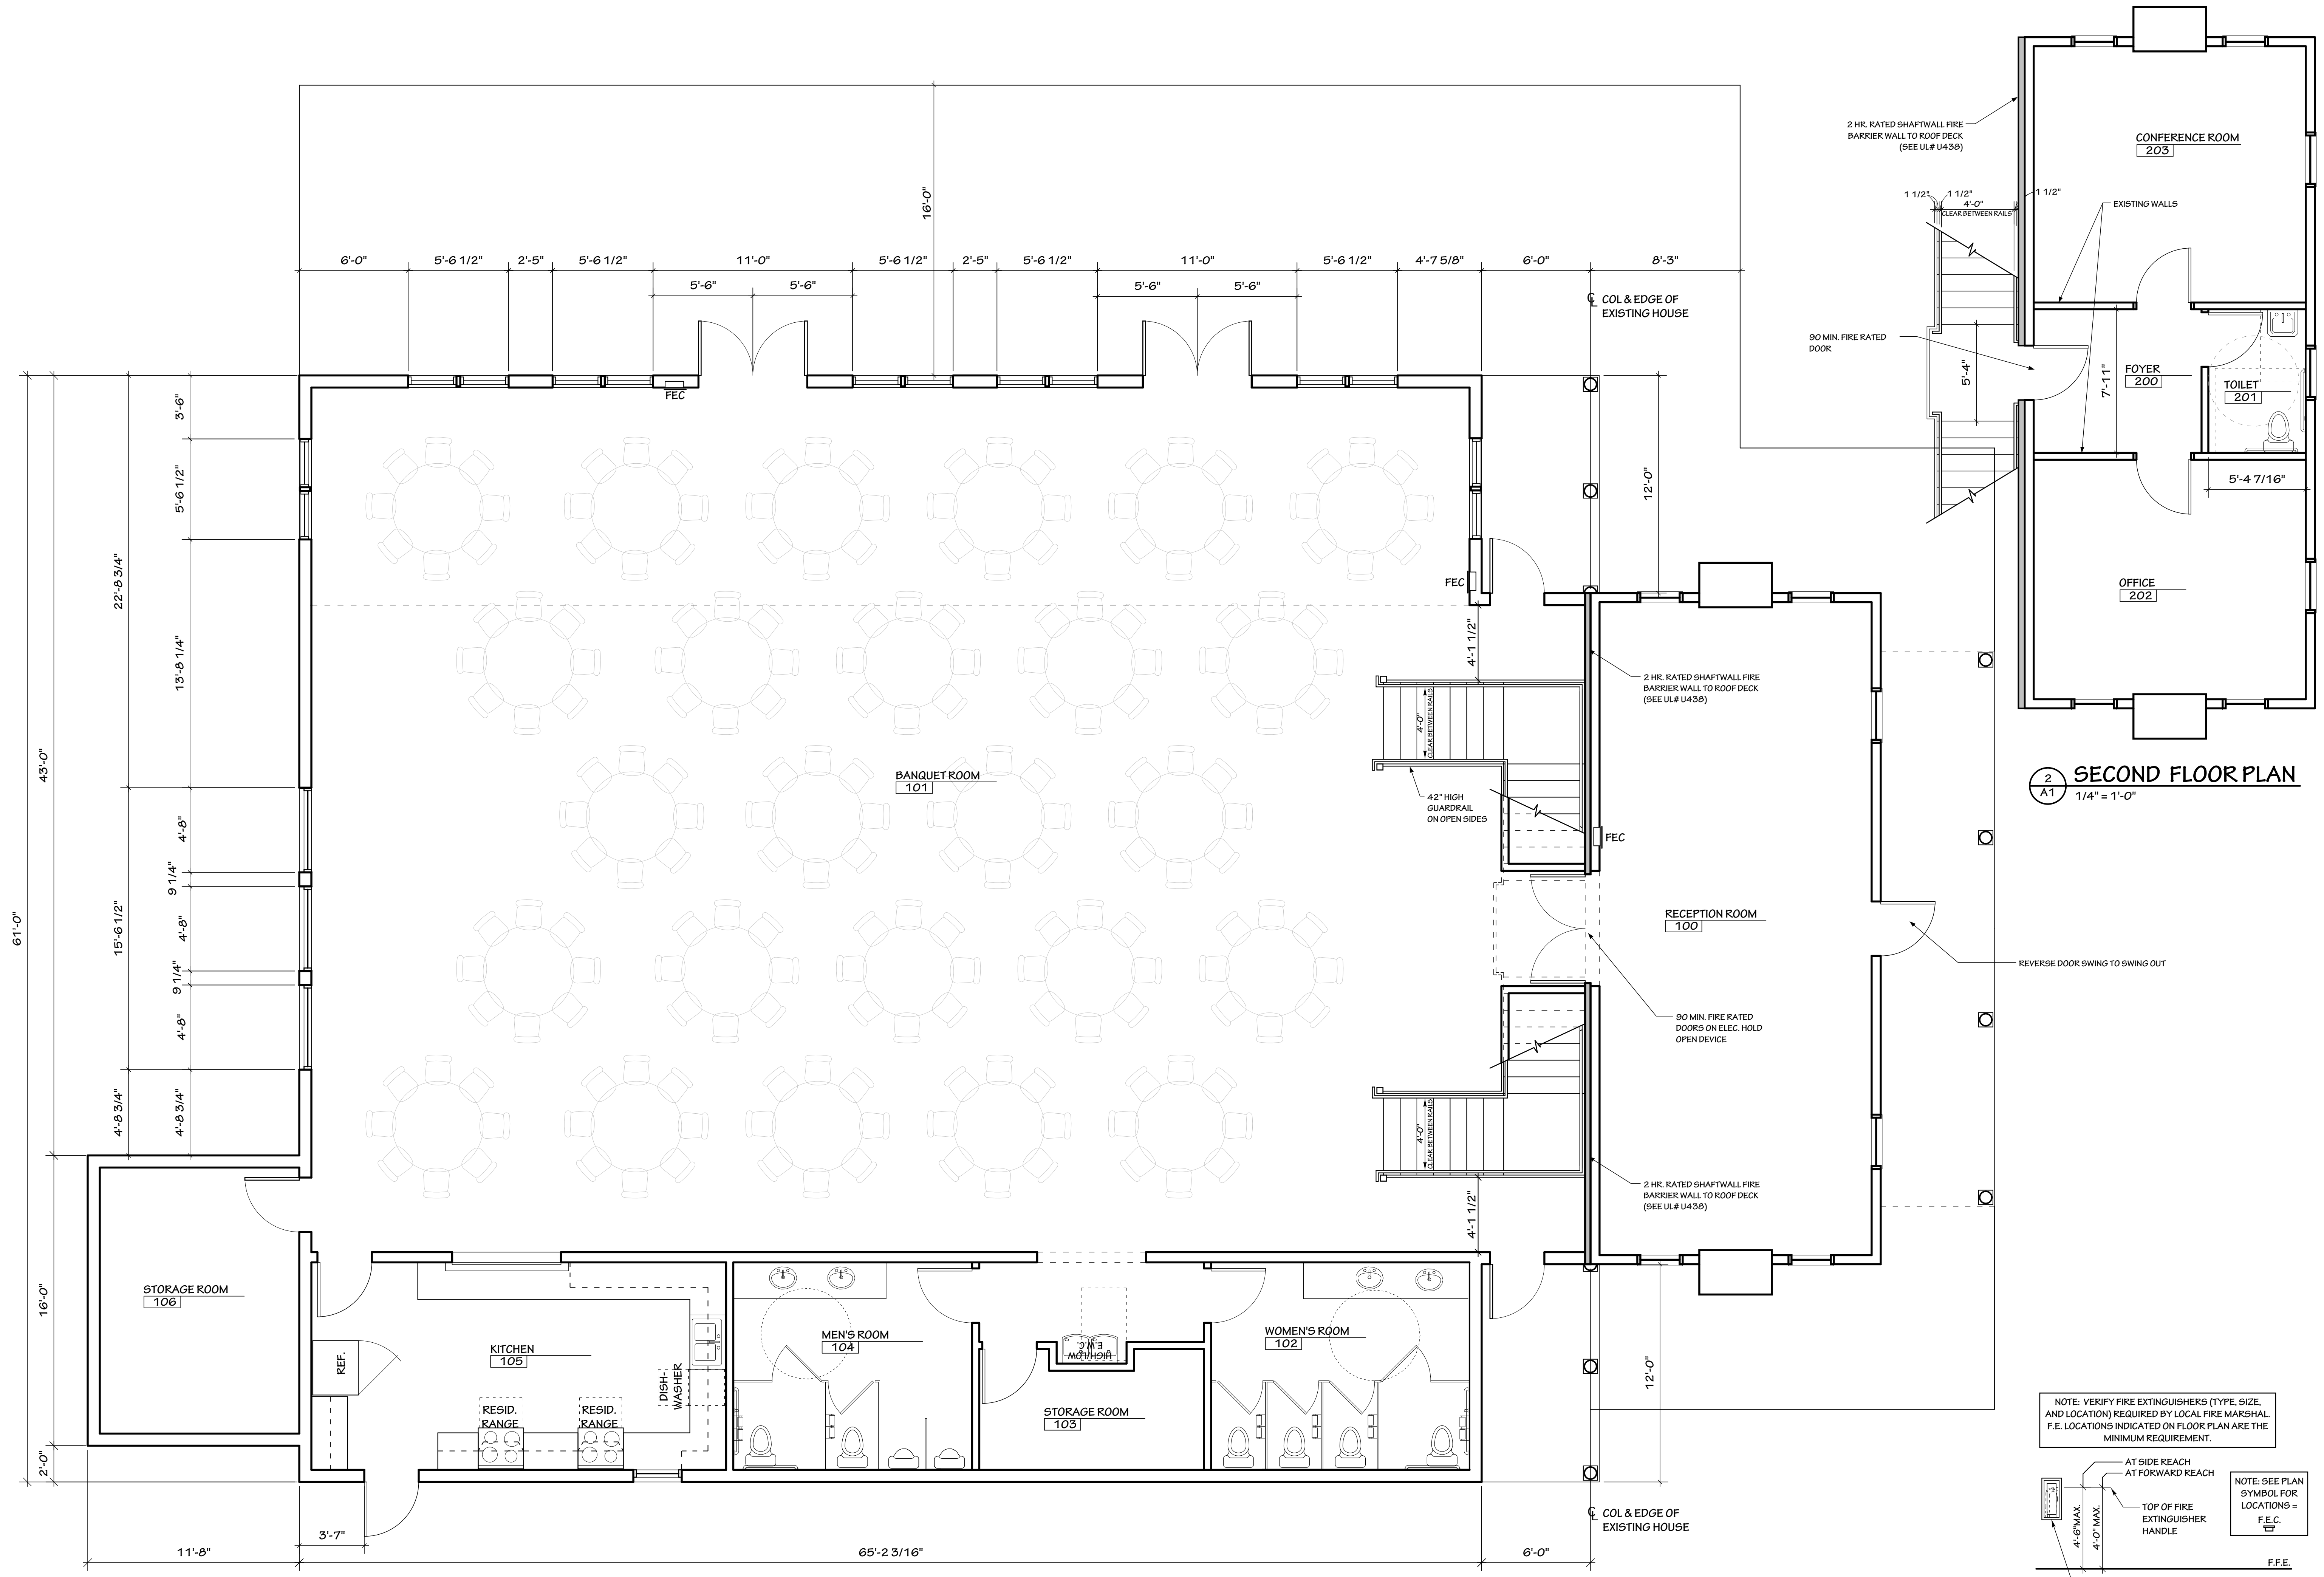


1
A1 **FIRST FLOOR PLAN**
1/4" = 1'-0"

 

NOTE: OCCUPANCY OF THE FACILITY WILL BE POSTED TO BE 299 MAX. OCCUPANCY

NOTE: VERIFY FIRE EXTINGUISHERS (TYPE, SIZE, AND LOCATION) REQUIRED BY LOCAL FIRE MARSHAL. F.E. LOCATIONS INDICATED ON FLOOR PLAN ARE THE MINIMUM REQUIREMENT.

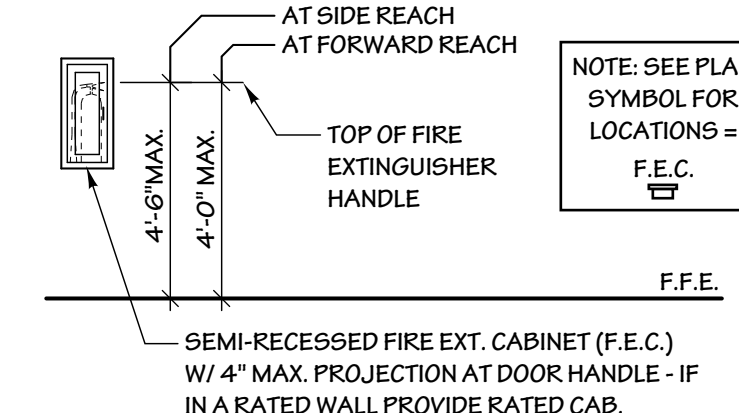

3
A1 **FIRE EXT. MOUNTING HGT.**
SCALE: 1/4" = 1'-0"